

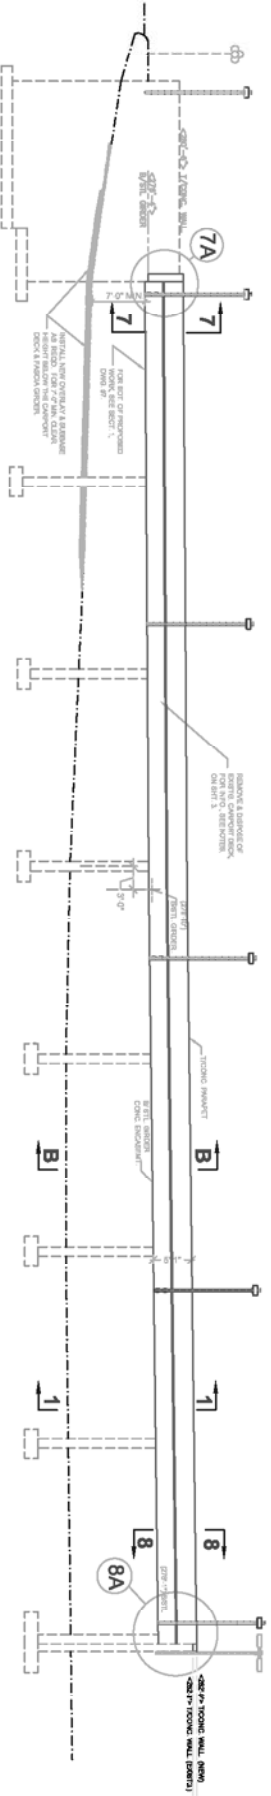



SECTION A: TYP. EXISTING LONGITUDINAL SECT.

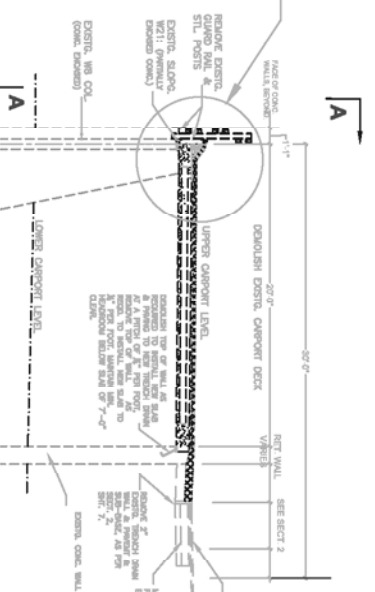

SECTION A: TYP. PROPOSED LONGITUDINAL SECT.

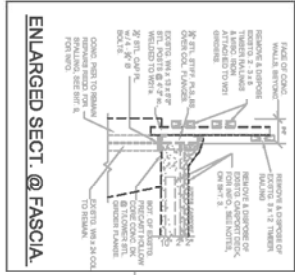

SECTION B: TYP. EXISTING TRANSVERSE SECT.

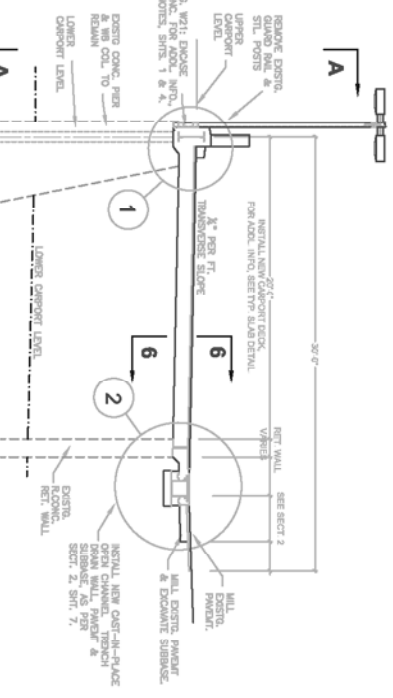

SECTION B: TYP. PROPOSED TRANSVERSE SECT.

DATE	ISSUE/REVISION

GRIGG & DAVIS ENGINEERS, P.C.
 21 GOSWOLD, 02831
 TEL/FAX: 914-725-5095
 e-mail: stengineers@optonline.net

High Point of Horsedale
 Condo, III - Building #500
 Reconstruction of Parking
 Carport Garage

ELEVATIONS

Sheet 5 of 10